


M:\2018\18121 - Prescott New Arena\6.0 Dwg\6.2 Civil\3.0 Non-production\Concepts\18121-CO-1.dwg Nov 01, 2018-1:19pm BY: (ken.white)

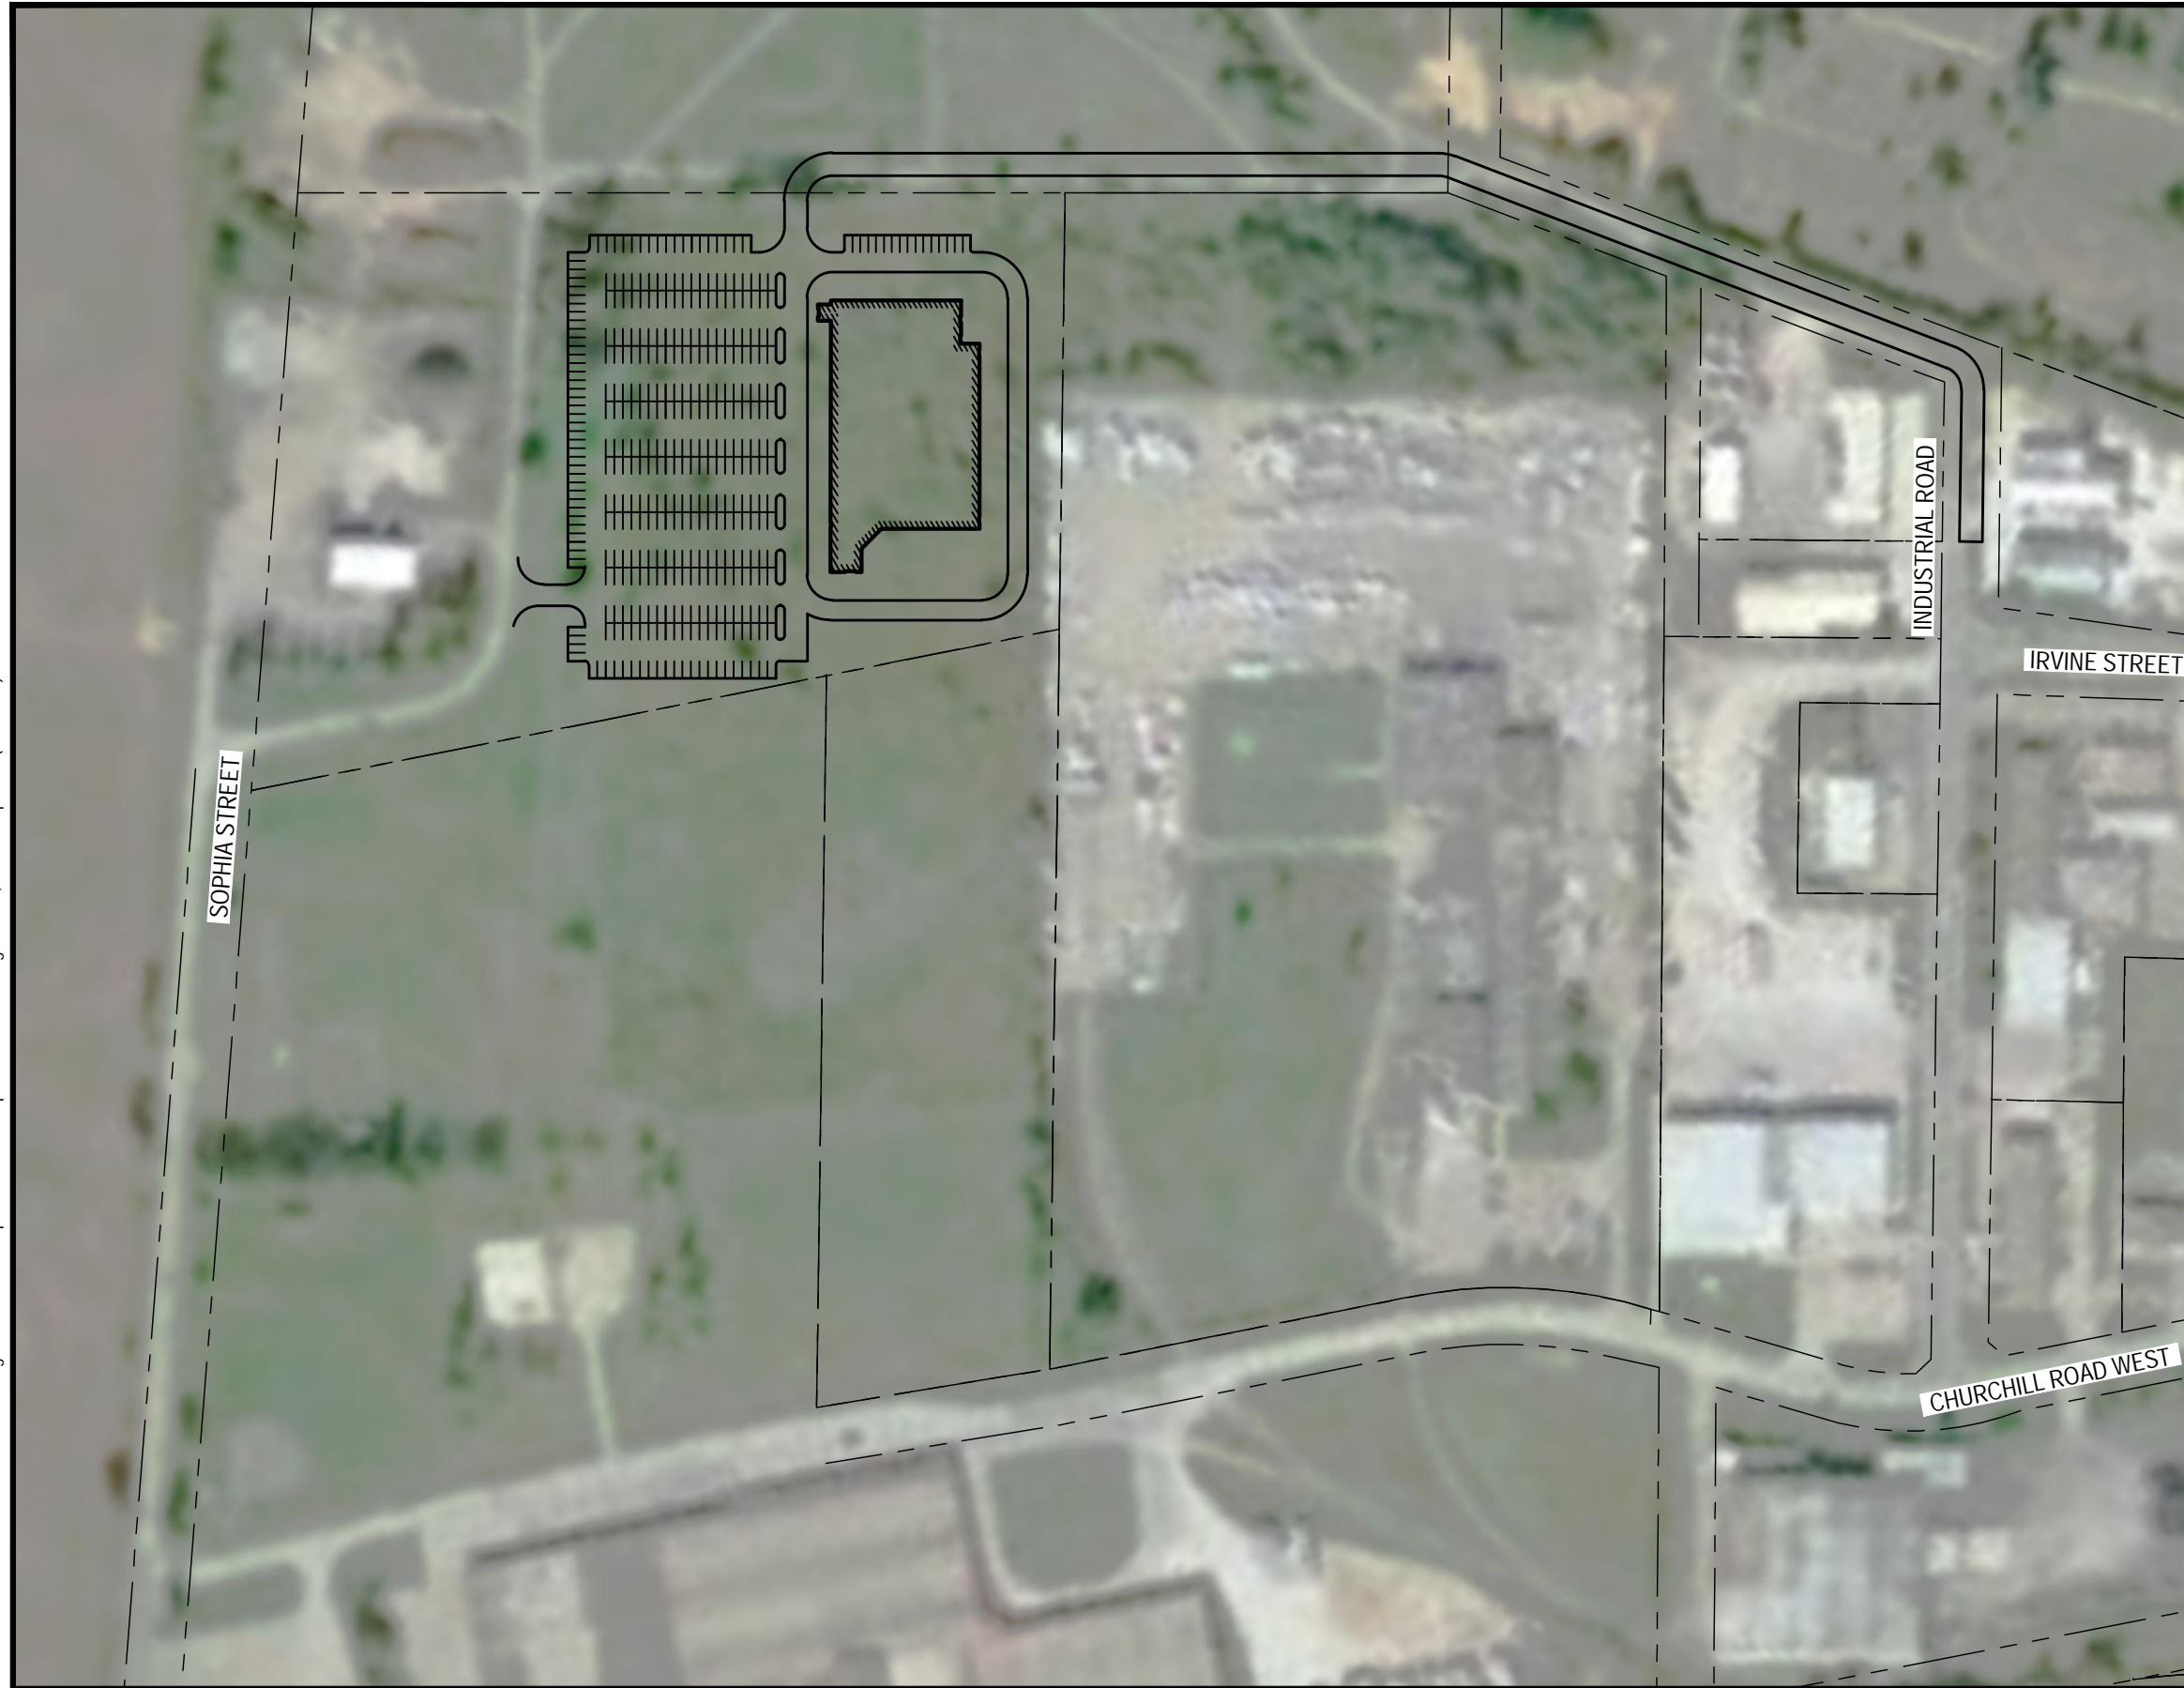

208 PITT STREET
 CORNWALL, ONTARIO CANADA, K6J 3P6
 TEL: 613-935-3775 | FAX: 613-935-6450
 WEBSITE: EVBengineering.com

CLIENT:



PROJECT:

PRESCOTT ARENA

TITLE:

OPTION No.1 SITE PLAN

SCALE: 1:2500	JOB NO: 18121
DESIGNED BY: K.B.W.	DATE: 2018/10/22
DRAWN BY: K.B.W.	DRAWING NO.
CHECKED BY: J.E.	FIG.1